


## TITAN LEVEL RAIL AND PICKET SECTION


This product is available with load calculation documentation that is individually stamped by a Professional Engineer per state. Please contact Customer Service at 1.877.420.7245 for documents that pertain to your region.

**NOTE:**

1. LEVEL RAIL PANELS COME IN 6'X36", 8'X36", 10'X36", 6'X42", 8'X42", 10'X42".

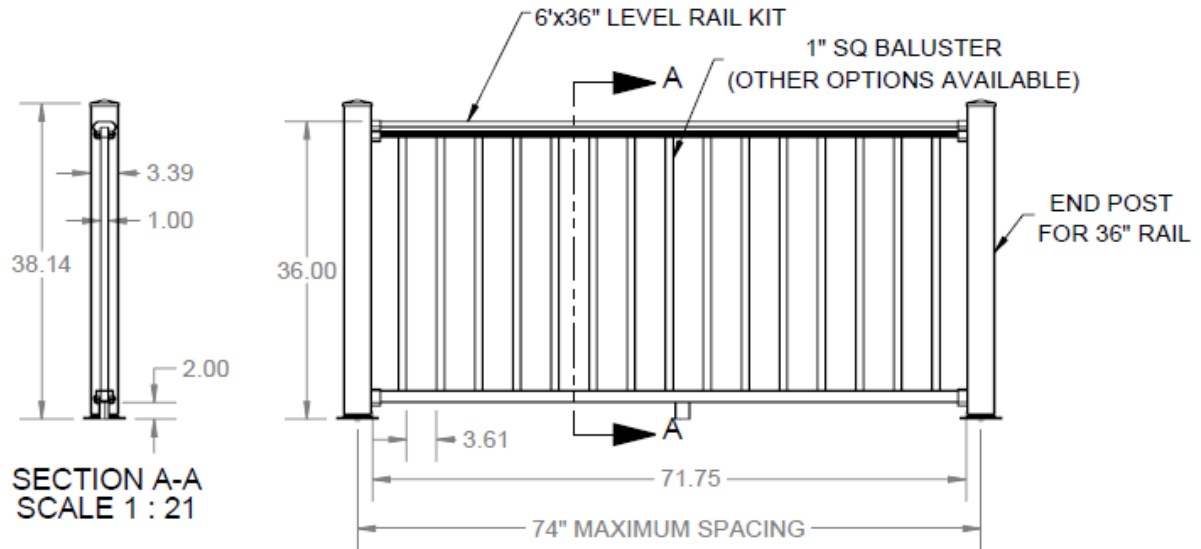

SECTION A-A  
SCALE 1 : 21

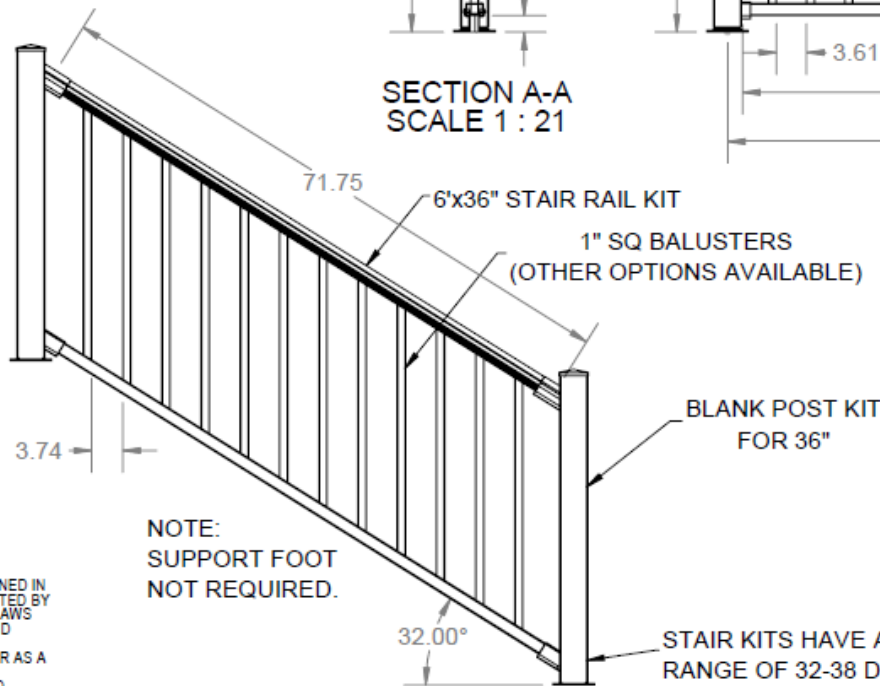


**NOTE:**

2. STAIR RAIL PANELS COME IN 6'X36" 32° - 38°, 8'X36" 32° - 38°  
6'X42" 32° - 38°, 8'X42" 32° - 38°

**NOTE:**  
SUPPORT FOOT  
NOT REQUIRED.

STAIR KITS HAVE A WORKING RANGE OF 32-38 DEGRESS.

THE INFORMATION CONTAINED IN THIS DRAWING IS PROTECTED BY COPYRIGHT AND PATENT LAWS OF THE UNITED STATES AND OTHER COUNTRIES. ANY REPRODUCTION IN PART OR AS A WHOLE WITHOUT WRITTEN PERMISSION IS PROHIBITED.

		<b>BARRETTE</b> Outdoor Living	
DRAWN:	RP	DATE:	4/5/2018
APPROVED:			
<b>TITAN LEVEL RAIL SECTION</b>			
SHEET 1 OF 4		REVISION	PART NUMBER
SCALE 1:32		0	
WEIGHT: 38.78			